


02 SCALE : 1:5

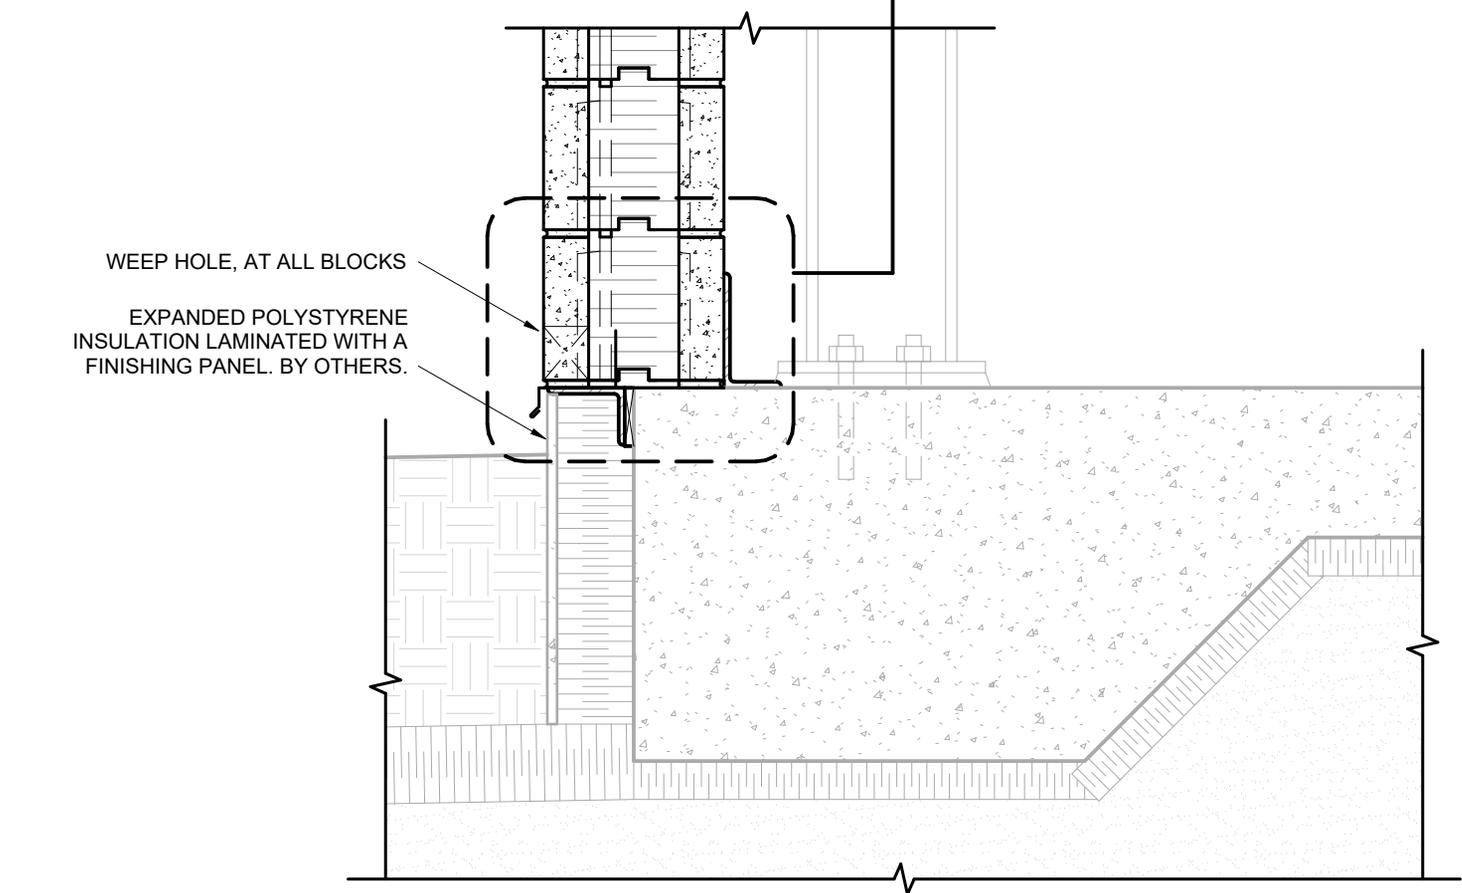

01 SCALE : 1:10