



**CUSTOM FRAME:** THE FRAME MUST BE TAILORED TO MEET THE PROJECT REQUIREMENTS. THE DIMENSIONS AND THICKNESSES OF THE COMPONENTS MUST BE ADJUSTED ACCORDINGLY.

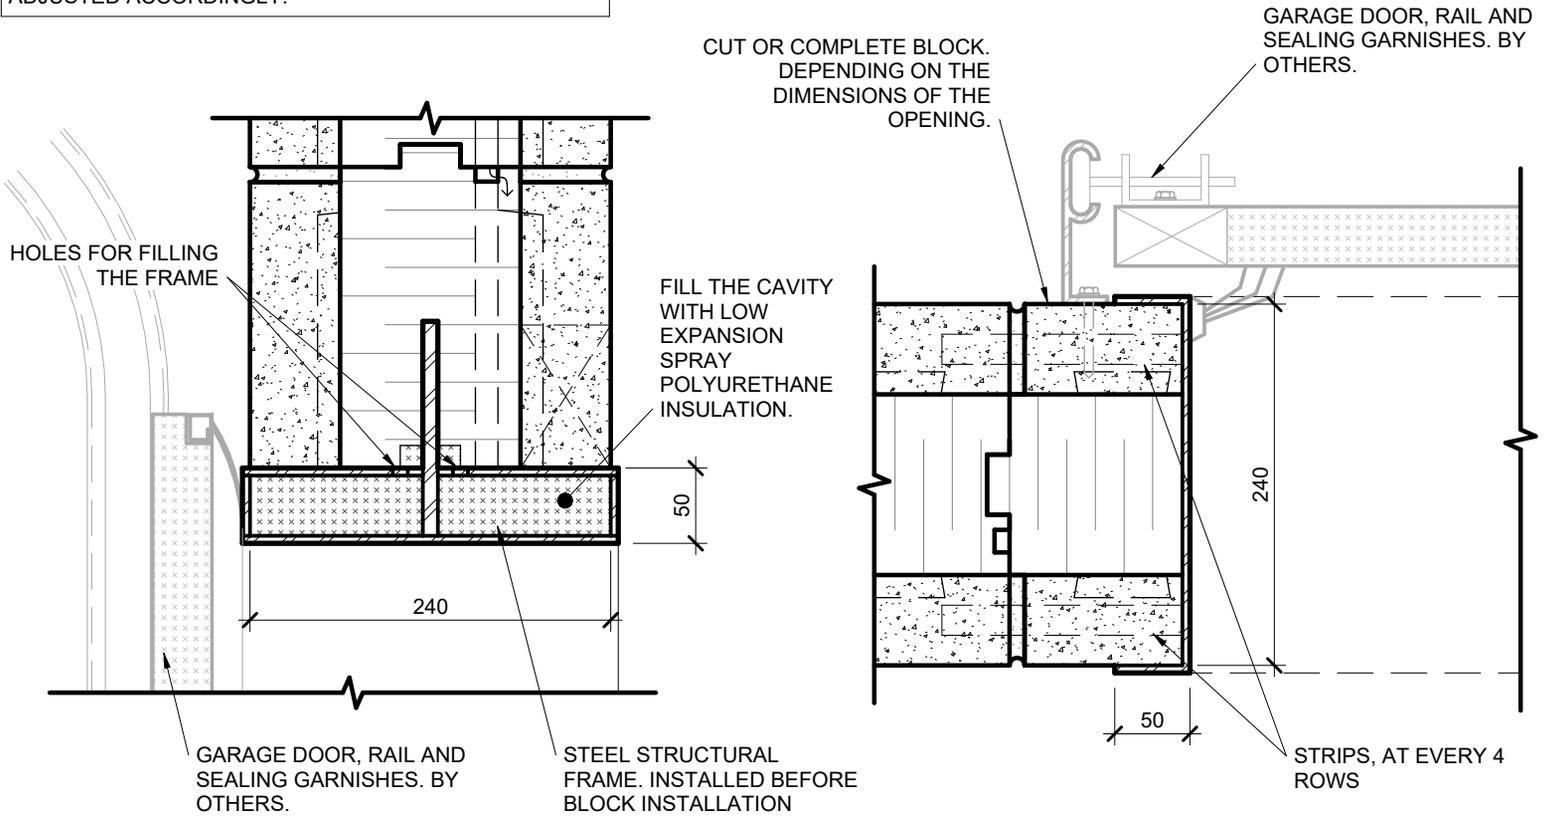


**03** SCALE : 1 : 5

**02** SCALE : 1 : 5

**IMPORTANT:** THE FRAME MUST BE PROTECTED AGAINST COROSION USING A PRIMER, HOT-DIP GALVANIZING OR BE MADE OF STAINLESS STEEL.

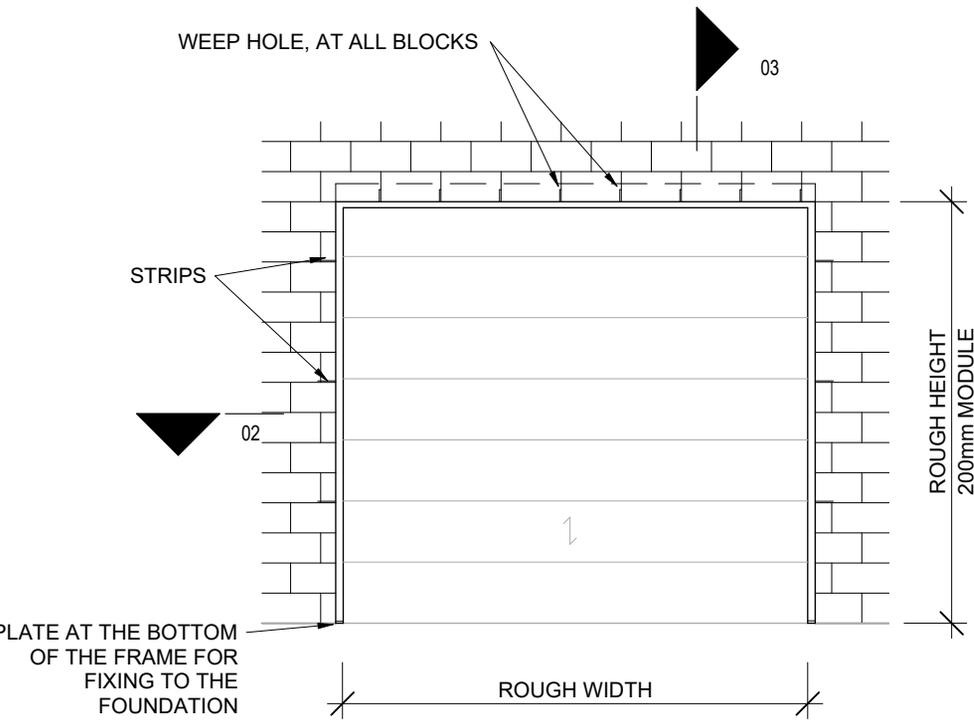

**01** SCALE : 1 : 50

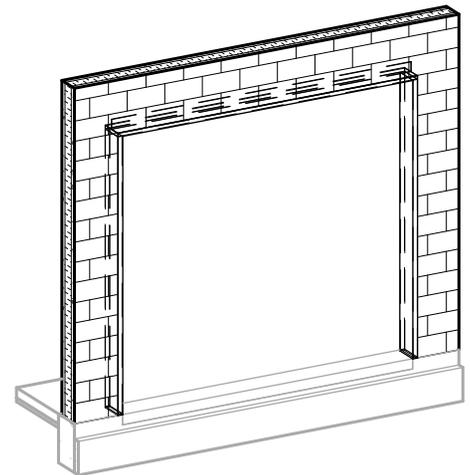

TYPICAL DETAILS - GARAGE DOOR IN ISOBLOC WALL

SCALE : Comme indiqué

DRW : T.D.

REV : 01-2026